

By *[Signature]*
CERTIFIED CORRECTIONS

REVISIONS:
 CHECKED BY: V.D.
 DRAWN BY: RY

PROPOSED FLOOR PLAN

**1138 W. BELMONT AVE.
 CHICAGO, IL**


2123 N. Duane Ave.
 Chicago, IL 60647
 773.772.2656
 773.772.2654

ARCHITECTS
 ARCHITECTURAL ENGINEERING

ARCHITECTURE
 PLANNING
 ARCHITECTURAL ENGINEERING

PROJECT:
 1138 W BELMONT AVE
 SCALE:
 DATE:
 06-19-2023

SHEET:
A1.0

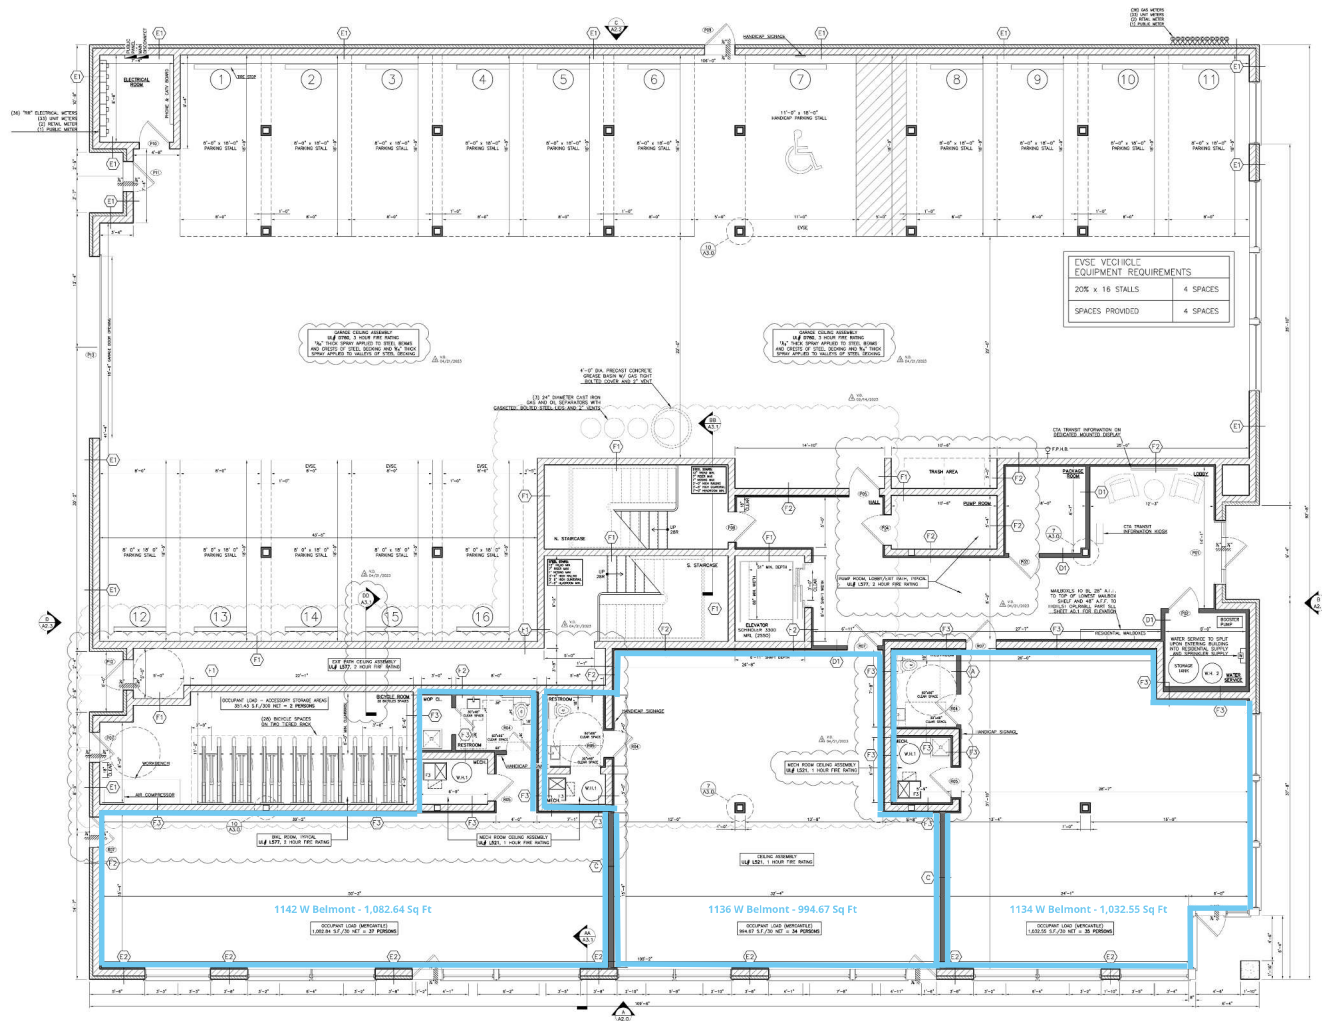

1142 W Belmont - 1,082.64 Sq Ft

1136 W Belmont - 994.67 Sq Ft

1134 W Belmont - 1,032.55 Sq Ft

1 FIRST FLOOR PLAN
 SCALE: 3/16"=1'-0"

