


Exhibit "A"

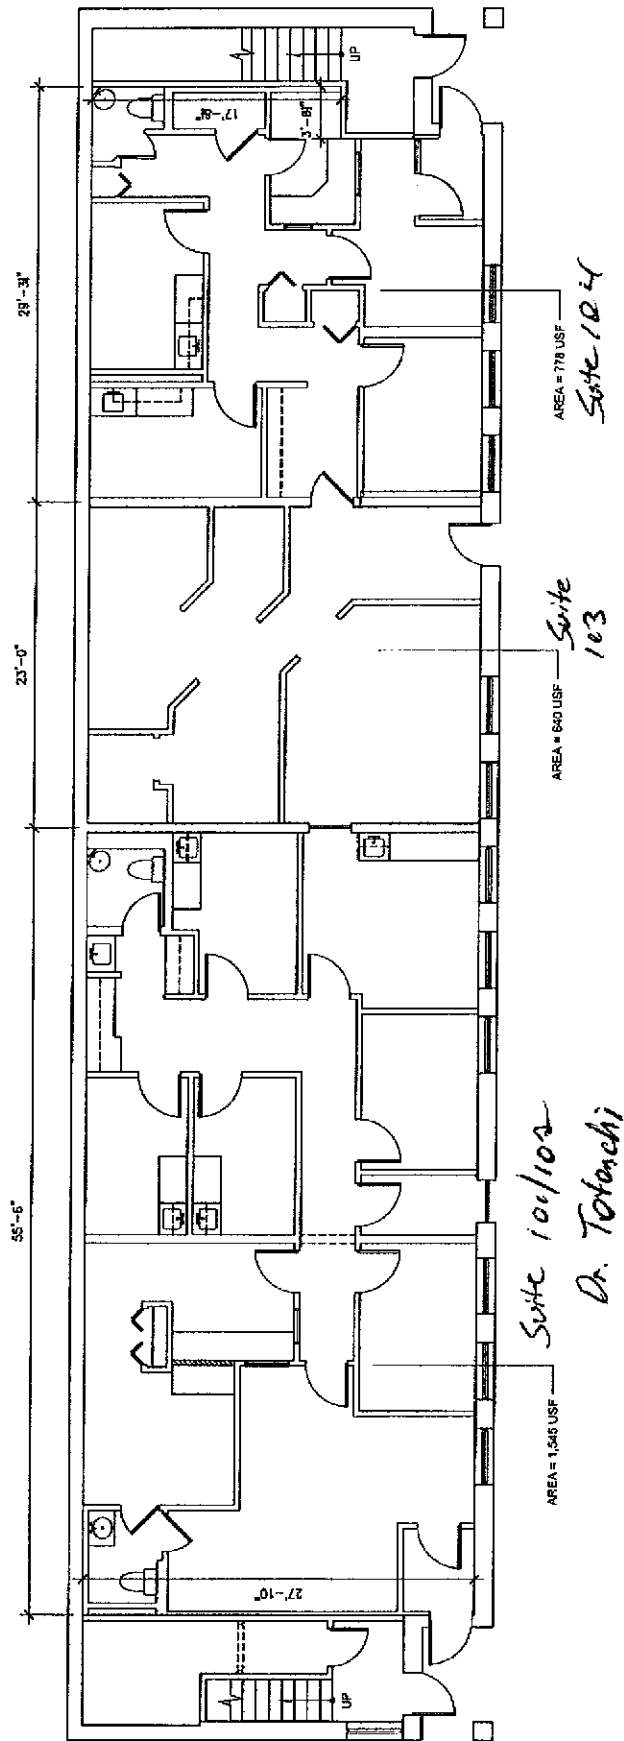

Existing Conditions - 1st Floor
866 N. Clark St.

PROJECT NO.	0884-0101	DATE	01/01/01
CLIENT	B-24-2008	DATE	01/01/01
SCALE	AS SHOWN	DATE	01/01/01
DESIGNER	2009	DATE	01/01/01

EC

