

NOTE TO CONTRACTOR: ALL CIRCLED DIMENSIONS NEED TO BE FIELD VERIFIED

PARTITION/ELEC. PLAN

1/8" = 1'-0"



1 JUNCTION BOX AT CEILING TO BE LOCATED 3'-0" FROM WALL FACE. TRACK LIGHT PROVIDED BY OTHERS

2 DUPLEX OUTLET TO BE INSTALLED UNDERNEATH FRONT WINDOW. IF WINDOW SILL IS FULL TO FLOOR, MOUNT ABOVE CEILING TILE.

**H&R BLOCK**

OFFICE ID#: NEW  
LOCATION ADDRESS:  
2232 N. CLYBURN  
CHICAGO, IL

LEASE SQ. FT. 1128 SF		
ISSUES/ REVISIONS		
NO.	DATE	DESCRIPTION
-KWL	6/26/03	Change to FT <sup>2</sup> furniture


**APPROVED**

DRAWN BY: JLS  
314-382-2644  
DATE: 6/24/03

EXHIBIT SHEET



ACCENT WALLS TO BE PAINTED WITH ICI GREENAWAY 106Y 60/312

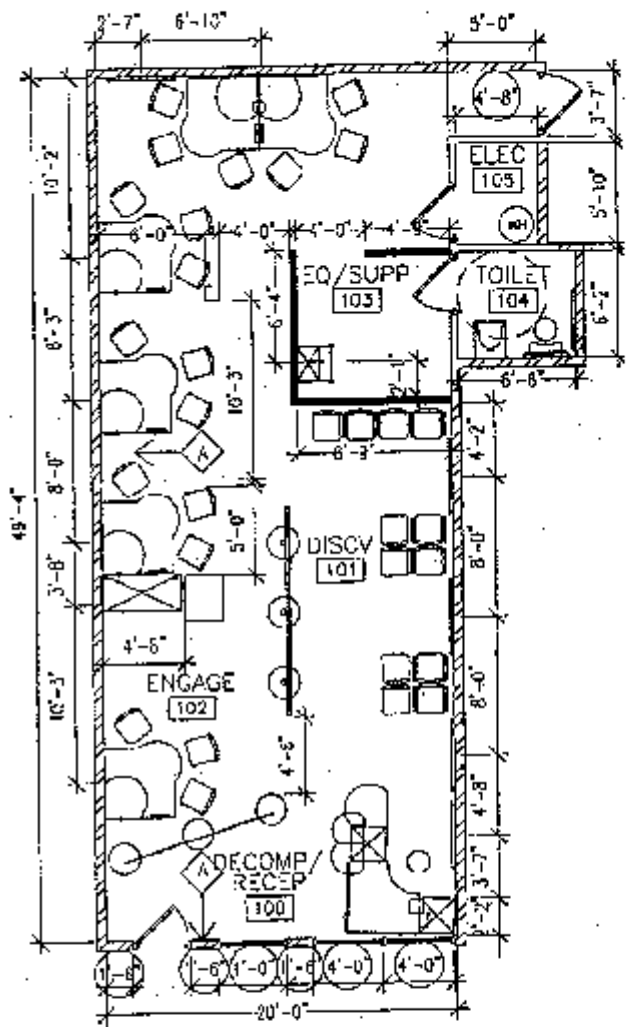

NOTE TO CONTRACTOR: ALL CIRCLED DIMENSIONS NEED TO BE FIELD VERIFIED

FURNITURE/EQUIP. PLAN



1/8" = 1'-0"

<b>H&amp;R BLOCK</b>	OFFICE ID#:	LOCATION	2232 N. CLYBOURN
	NEW	ADDRESS	CHICAGO, IL

FINISH SCHEDULE					NOTES
ROOM	PAINT	CARPET	BASE	VCT	
100	P1/P2	C1	B1	N/A	
101	P1	C1	B1	N/A	
102	P1/P2	C1	B1	N/A	
103	P1	C1	B1	N/A	
104	P1	N/A	B1	T1	

LEASE SQ. FT. 1128 SF	
ISSUES / REVISIONS	
NO.	DATE / DESCRIPTION
1-R04	5/28/03 Change to P104 luminaire

**APPROVED**

DRAWN BY: JJJ  
314-392-2644  
DATE: 6/24/03

N/A = FINISH NOT APPLICABLE TO THIS ROOM